


DM DAYS NEW YORK CONFERENCE & EXHIBITION

JUNE 10 - 12, 2008

JACOB K. JAVITS CONVENTION CENTER, NEW YORK CITY

HALLS 1A & 1B

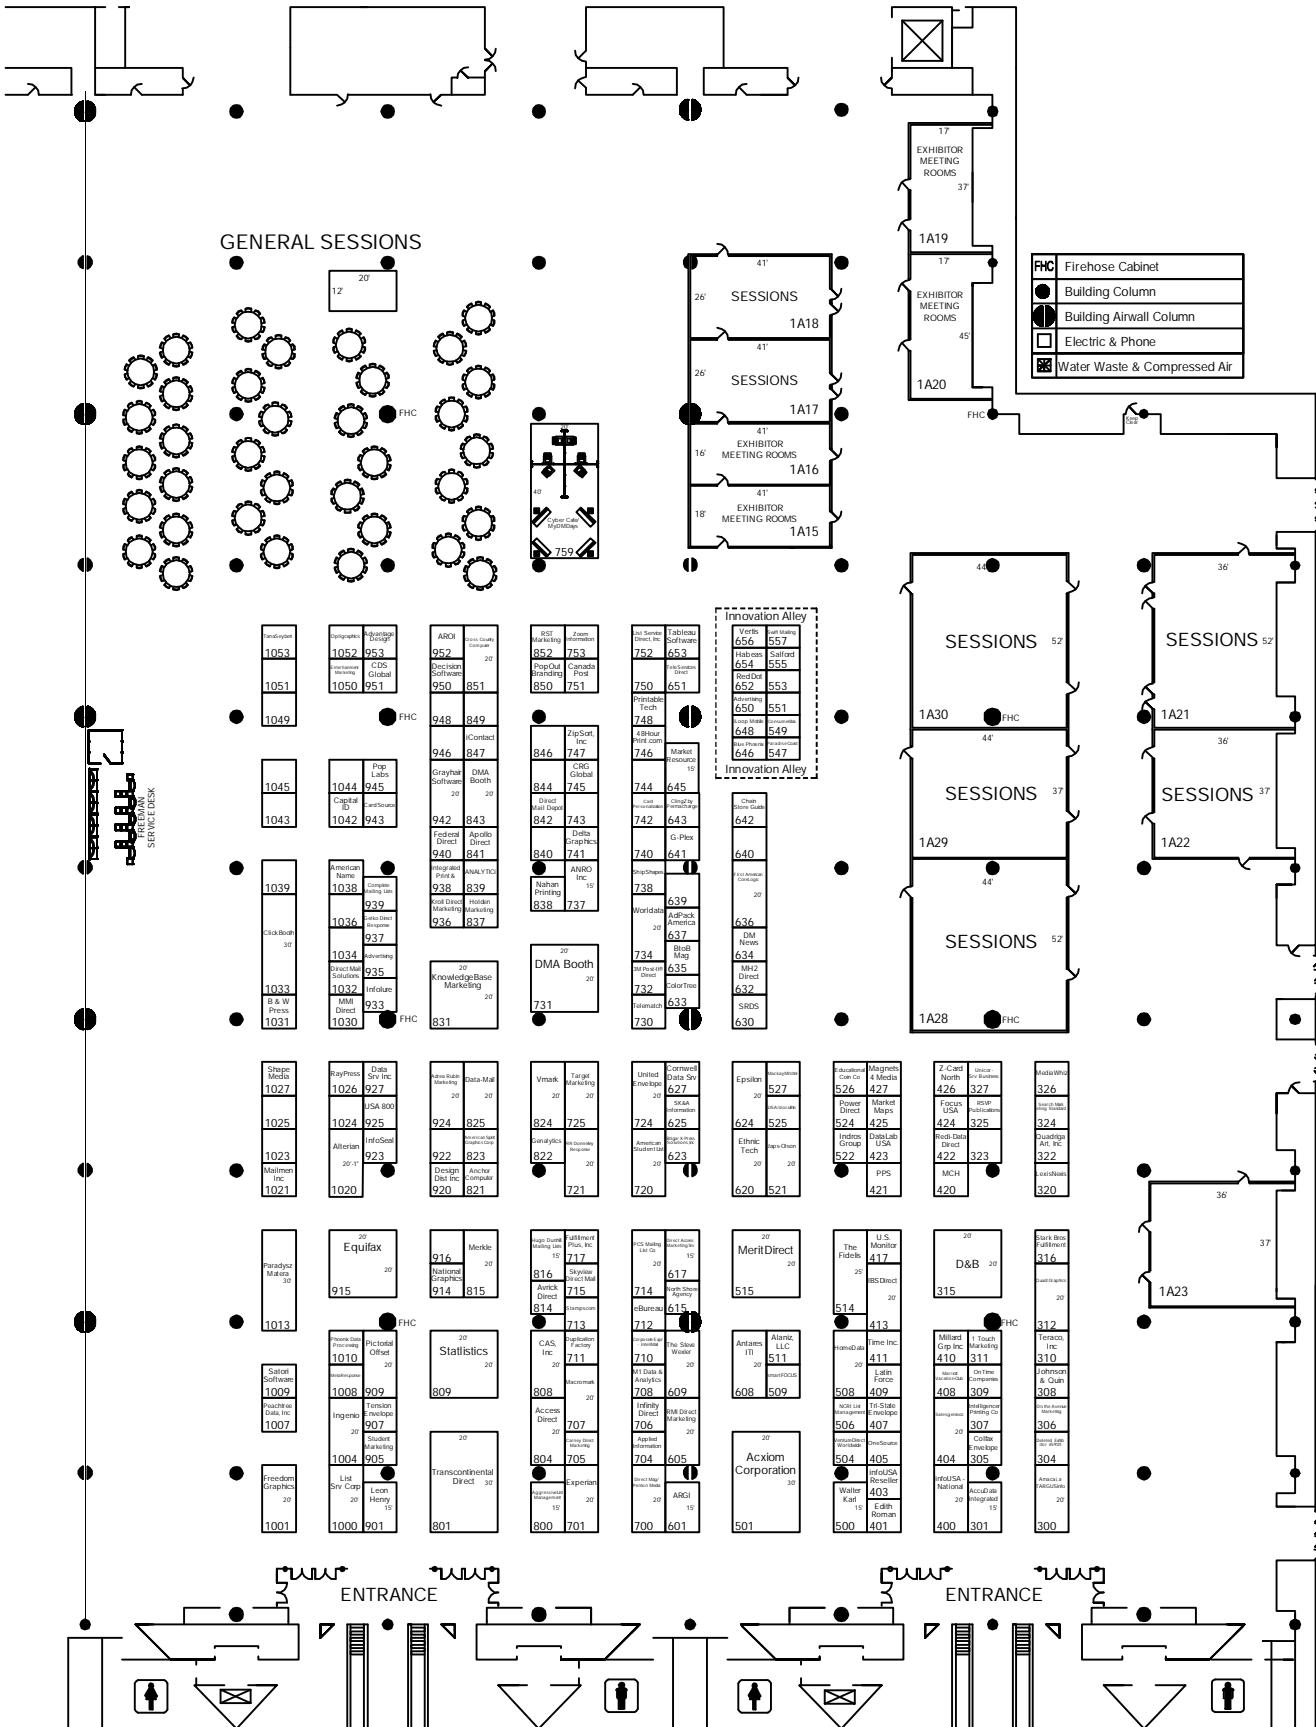

NOTE: Floorplan is subject to N.Y.C. Department of Buildings Approval

REV. 05/30/08

DISCLAIMER

EVERY EFFORT HAS BEEN MADE TO INSURE THE ACCURACY OF ALL INFORMATION CONTAINED ON THIS FLOOR PLAN. HOWEVER, WE HEREBY DISCLAIM ANY EXPRESSED OR IMPLIED WARRANTIES OF BUILDING COLUMN, UTILITIES OR OTHER RESPECT TO THESE FLOOR PLANS. THE LOCATION OF BUILDING COLUMN, UTILITIES OR OTHER RESPECT TO THESE FLOOR PLANS IS FOR YOUR CONSIDERATION IN THE CONSTRUCTION OR RENOVATION OF AN EXHIBIT. IT IS THE SOLE RESPONSIBILITY OF THE EXHIBITOR TO PHYSICALLY INSPECT THE FACILITY TO VERIFY ALL DIMENSIONS AND LOCATIONS.

© COPYRIGHT 2008, USE EXHIBIT DRAWING NO. ALL RIGHTS RESERVED.